


431 G

PRINCE GEORGE'S

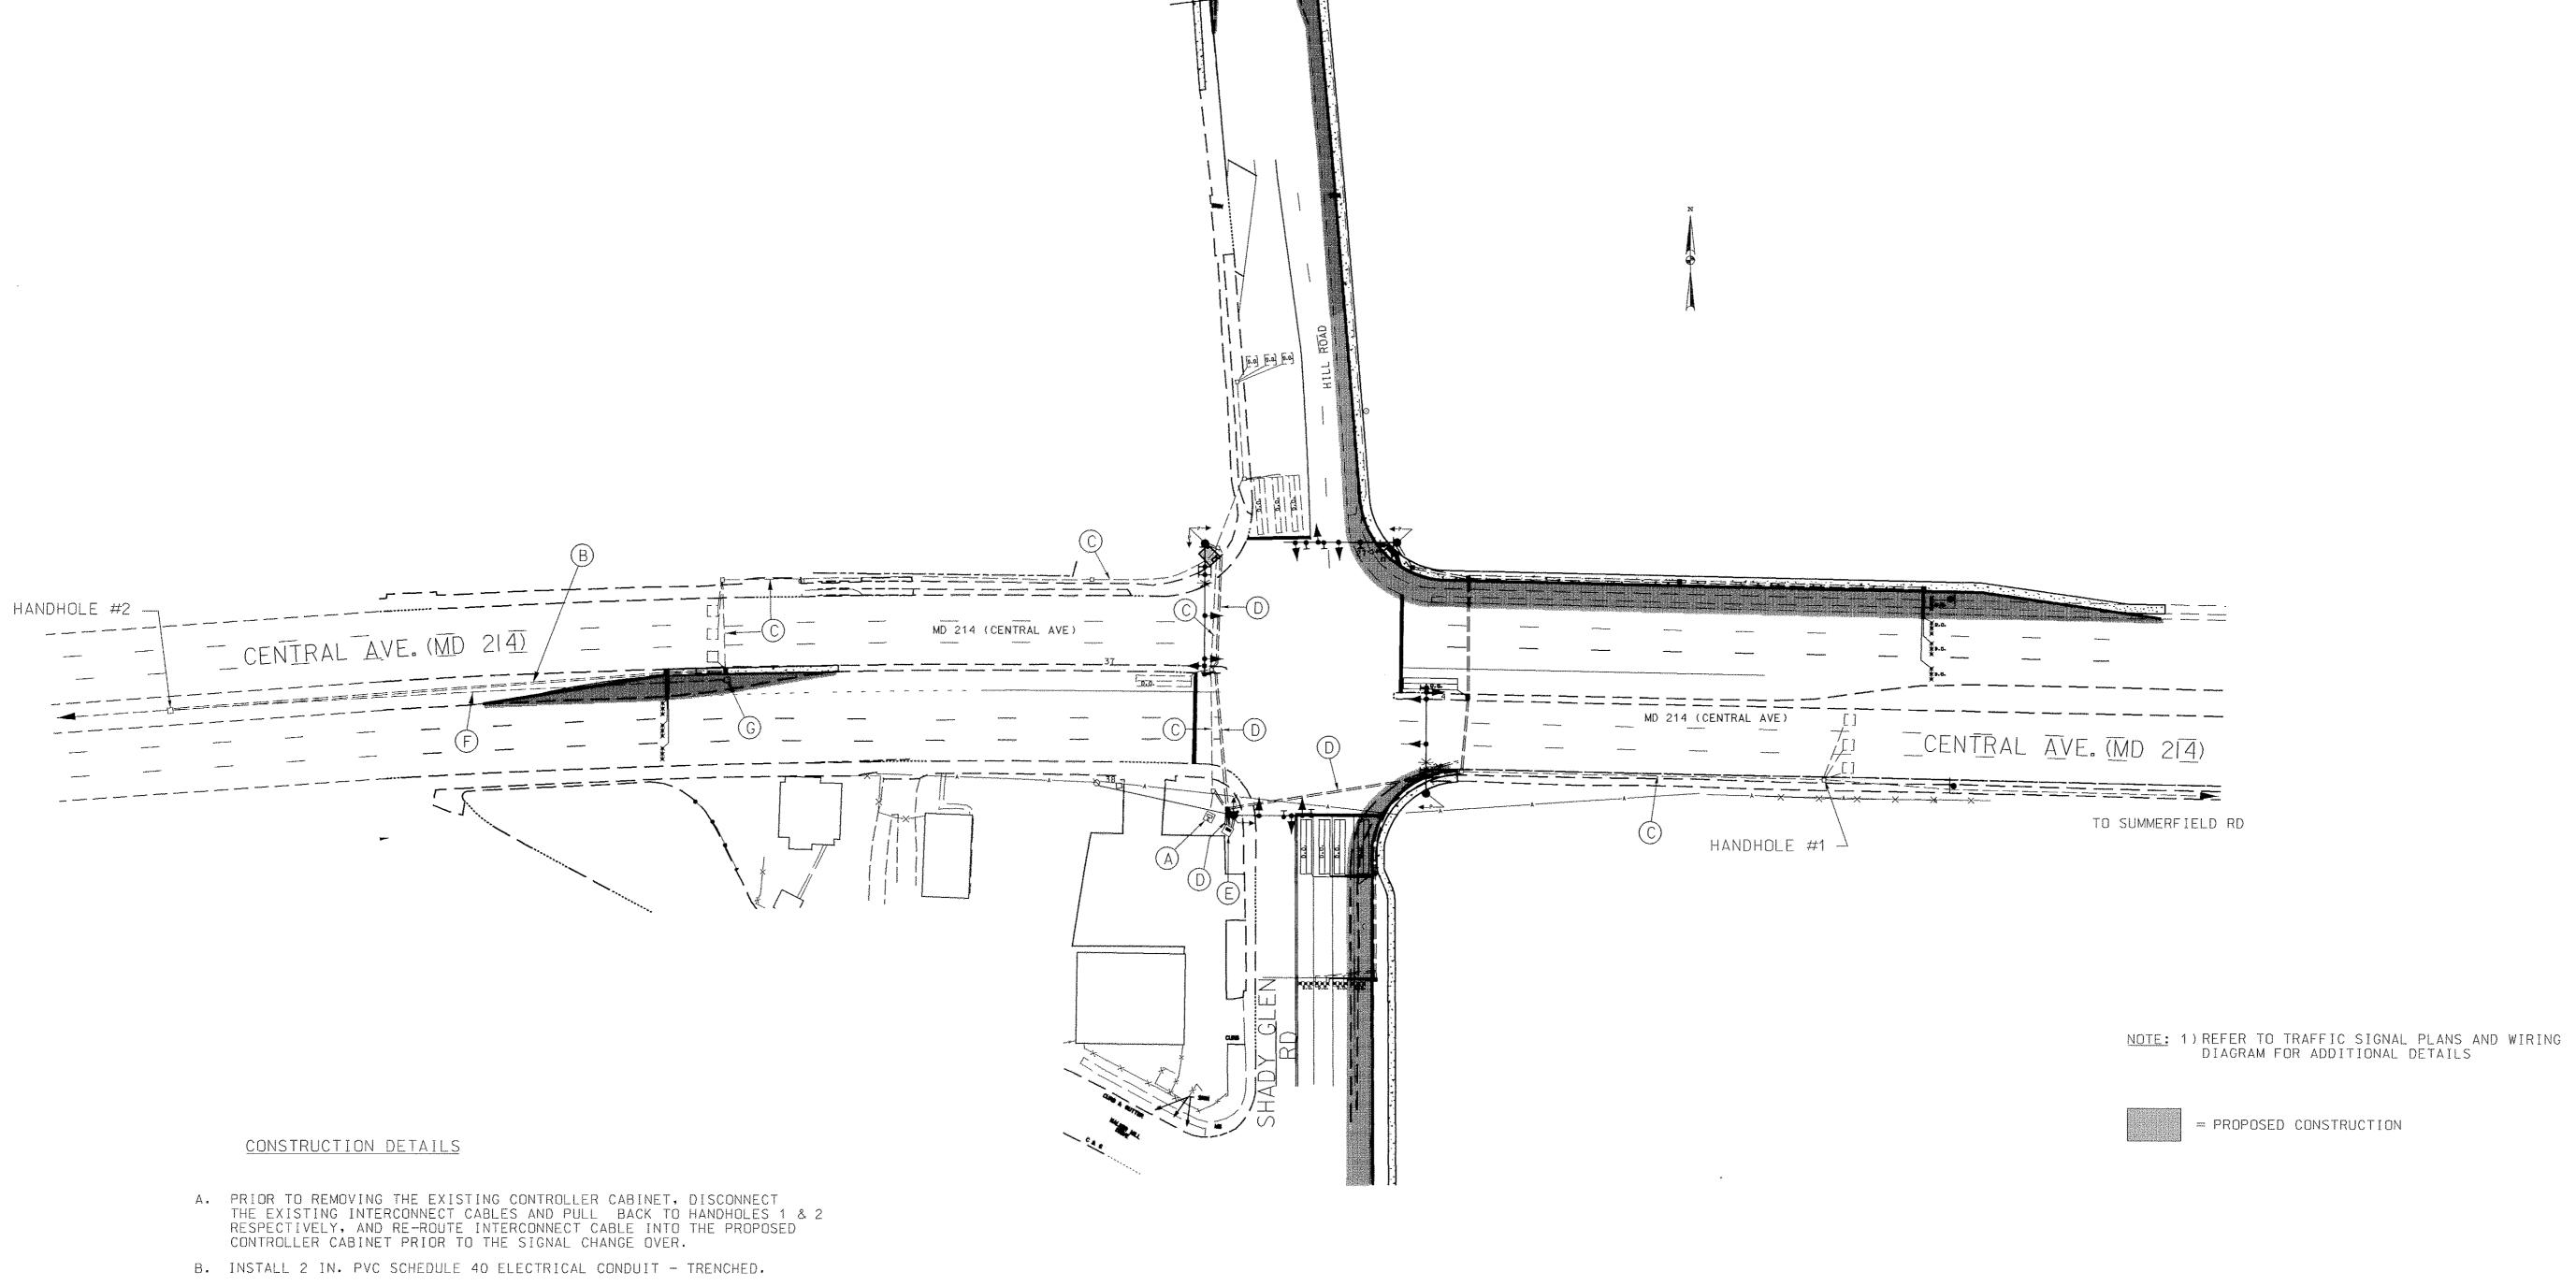

CONSULTING ENGINEERS COLUMBIA, MARYLAND

- C. USE EXISTING CONDUIT.
- D. USE PROPOSED CONDUIT.
- E. INSTALL INTERCONNECT CABLES INTO PROPOSED CONTROLLER CABINET AND TAG CABLES.
- F. CAP AND ABANDON EXISTING CONDUIT. (SEE TRAFFIC SIGNAL PLAN)
- G. REMOVE HANDHOLE (BY OTHERS). (SEE TRAFFIC SIGNAL PLAN)

	REVISIONS	APPROVALS	MARYLAND DOT - STATE HIGHWAY ADMINISTRATION
		ASST. DIVISION CHIEF, TEDD	Office of Traffic & Safety TRAFFIC ENGINEERING DESIGN DIVISION
		ASST. DISTRICT ENGINEER, TRAFFIC	MD 214 (CENTRAL AVE) @ HILL ROAD/SHADY GLEN DRIVE TRAFFIC SIGNAL INTERCONNECT PLAN
		CHIEF, TRAFFIC ENGINEERING DESIGN DIVISION	LOGMILE #:16021401.98 DATE 4 / 97 DRAWN BY: J. ALLEN Jr. CHECK BY: S.H.A. NO. P-733-501-385 TS NO.: SHEET NO.

DIRECTOR, OFFICE OF TRAFFIC & SAFETY SCALE:

1" = 50'